


Concept development

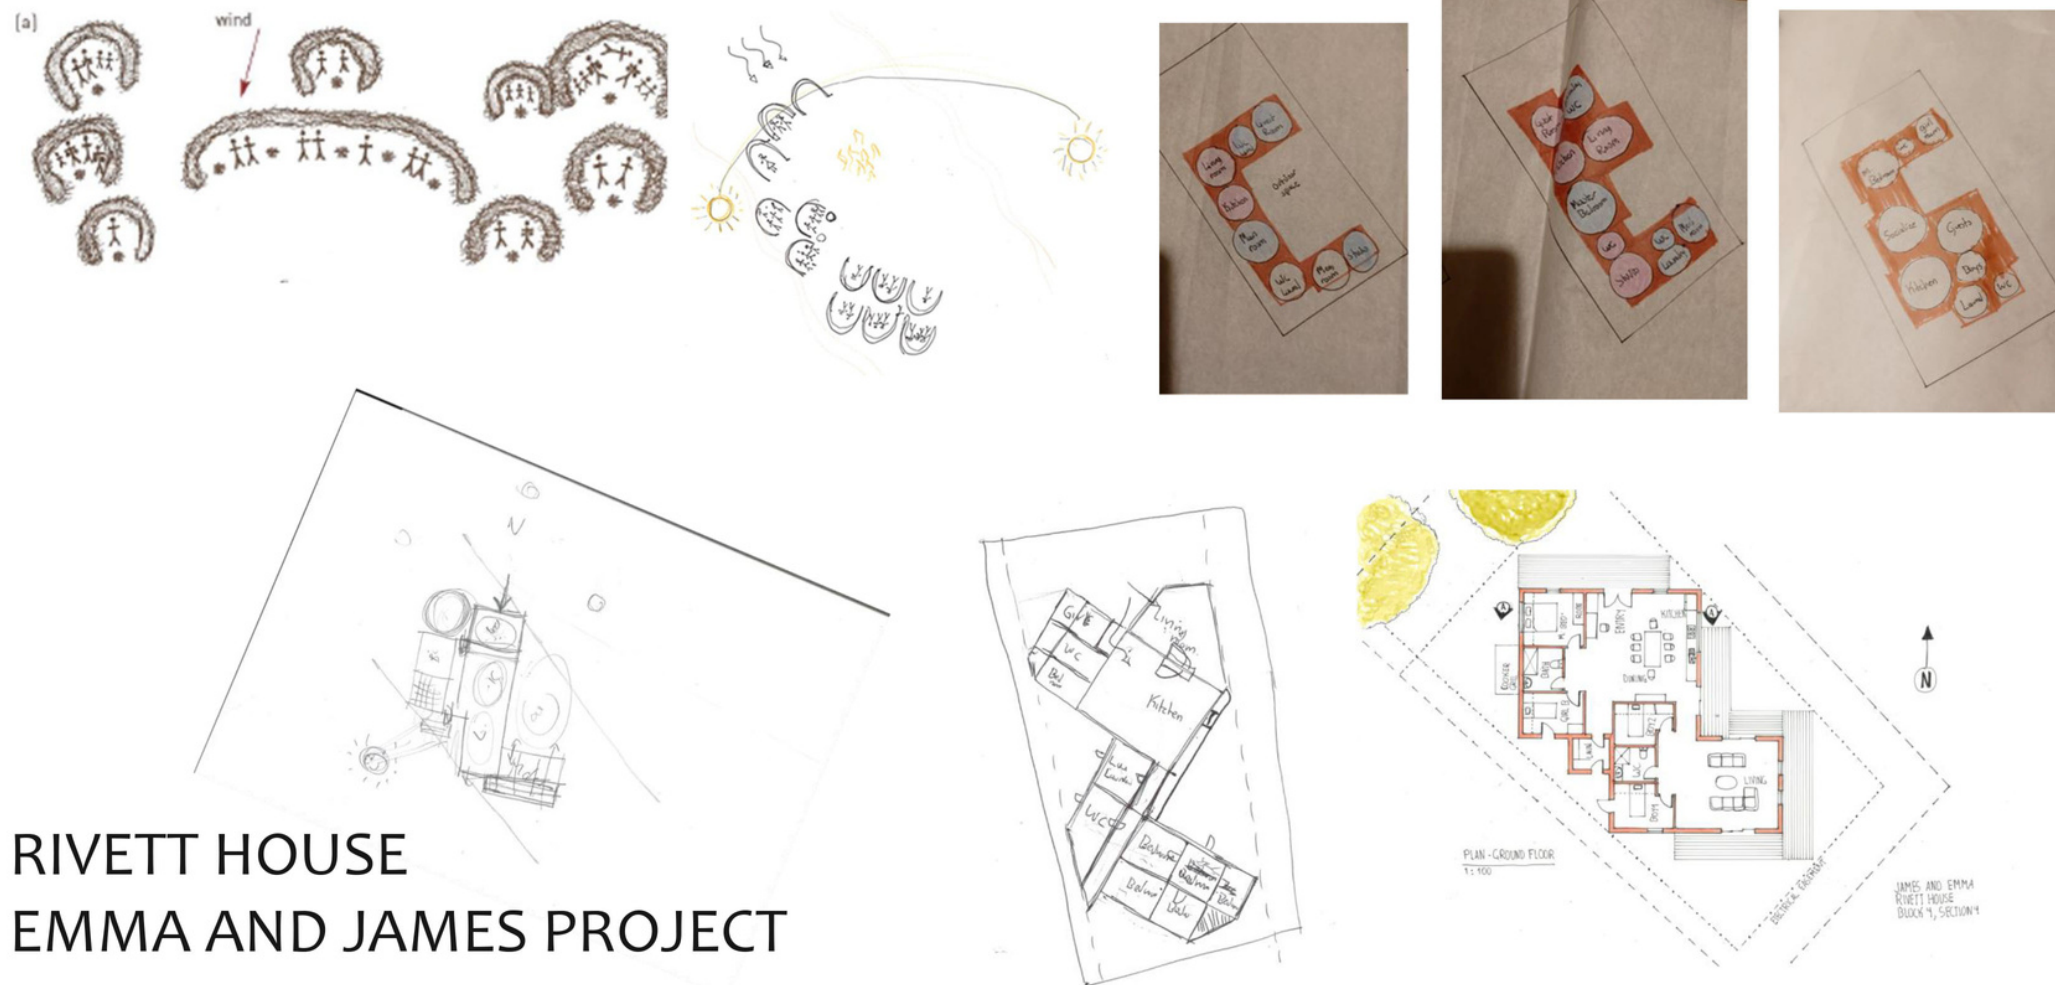

RIVETT HOUSE
EMMA AND JAMES PROJECT

In the design of indigenous tribal settlements, cabins were traditionally arranged in harmony with the surrounding environment. The layout featured distinct living zones, with young and adult males residing in the southern cabins, while the tribal leader and his family occupied the central dwelling. Young females were housed in the northern cabins, creating a separation between the genders that allowed the leader to provide protection. This arrangement was thoughtfully oriented based on the sun's path to maximize natural daylight throughout the day.

This concept has been integrated into the design of the Rivett house. The boys' rooms are strategically located in the southern wing of the house, the parents' bedroom occupies a central position, and the girls' rooms are placed in the northern section, following the same principles of spatial organization and solar orientation. This thoughtful design fosters both functionality and natural light optimization, creating a balanced living environment.